

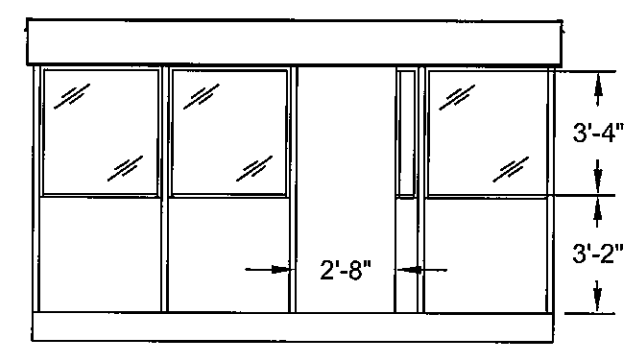



REVISIONS			
REV	DESCRIPTION	Date	APPROVED

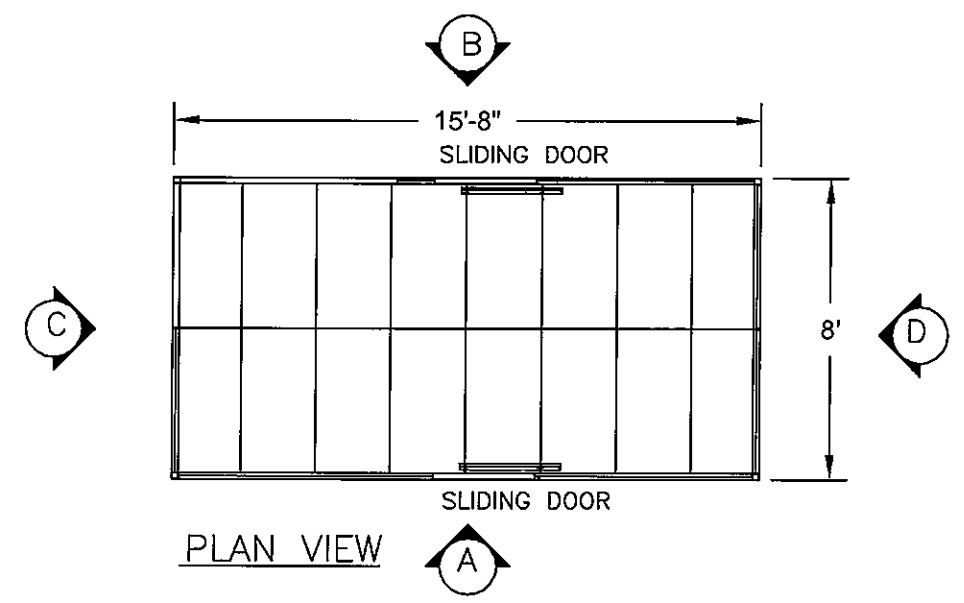


ELEVATION A

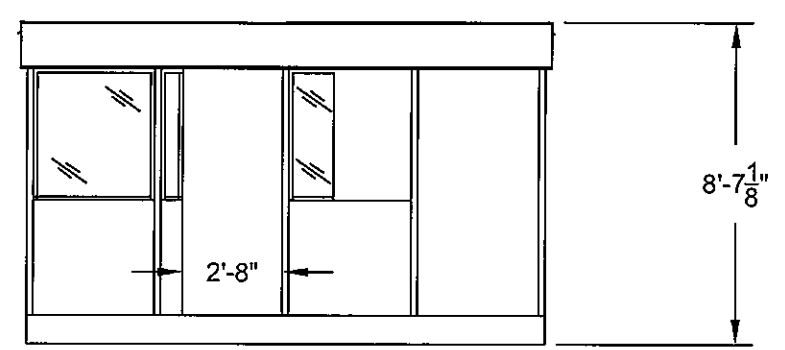

ELEVATION B

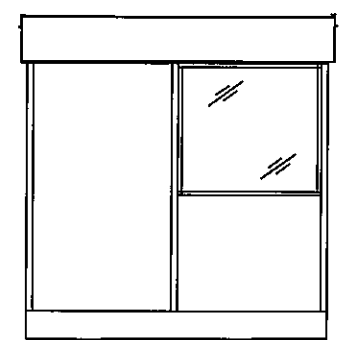

ELEVATION C

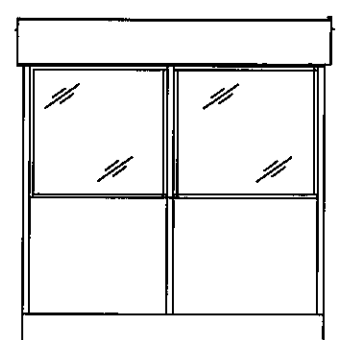

ELEVATION D

CUSTOMER:			
STOCK BUILDINGS			
LOCATION:			
MISSISSAUGA, ON			
JOB NAME:			
8 X 16' SHELTER			
DWG/JOB NO: 16-000-00	BY: ASF		
QUOTE NO: N/A	YR	MO	DY
SHEET NO: 1 OF 1	16	03	21
SCALE: N.T.S.	REV.NO	00	

